
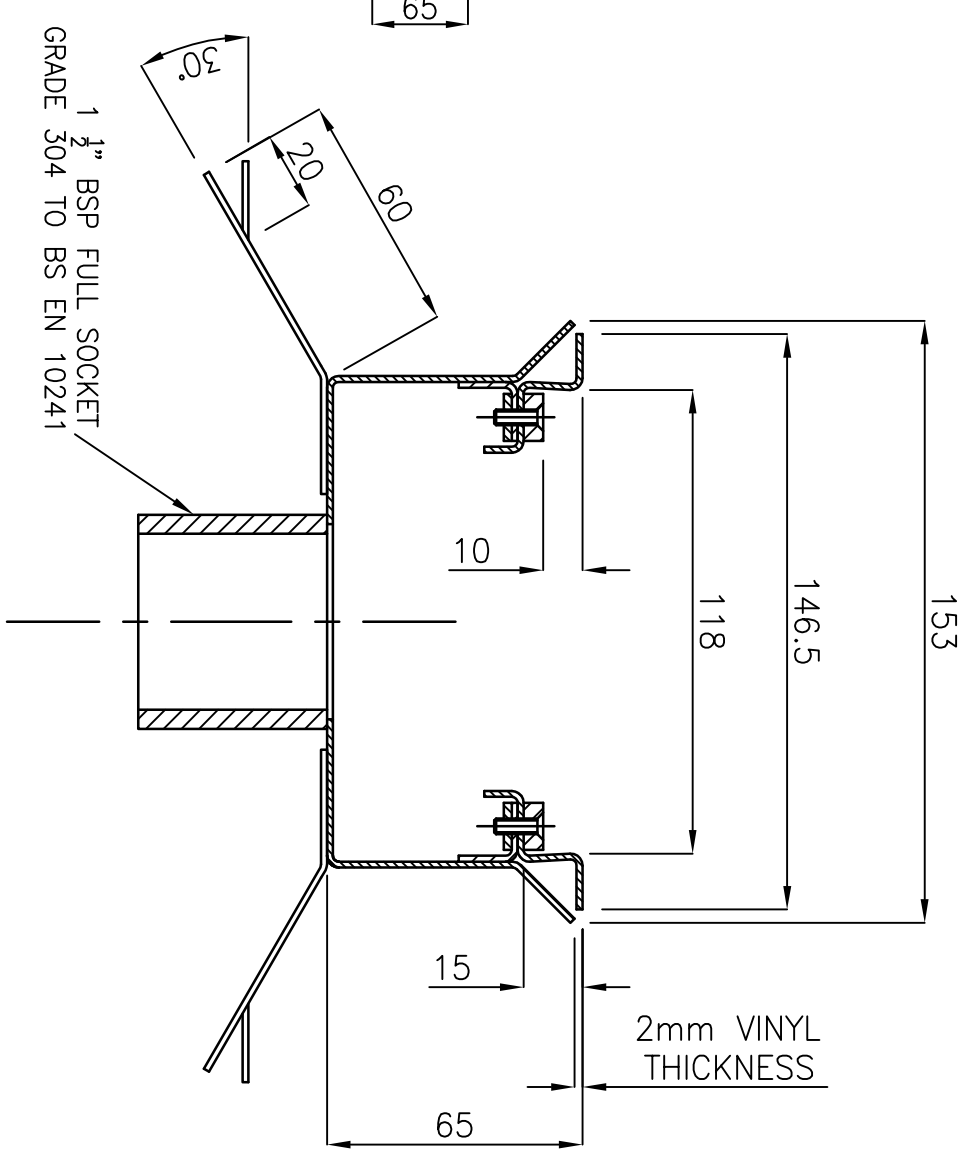
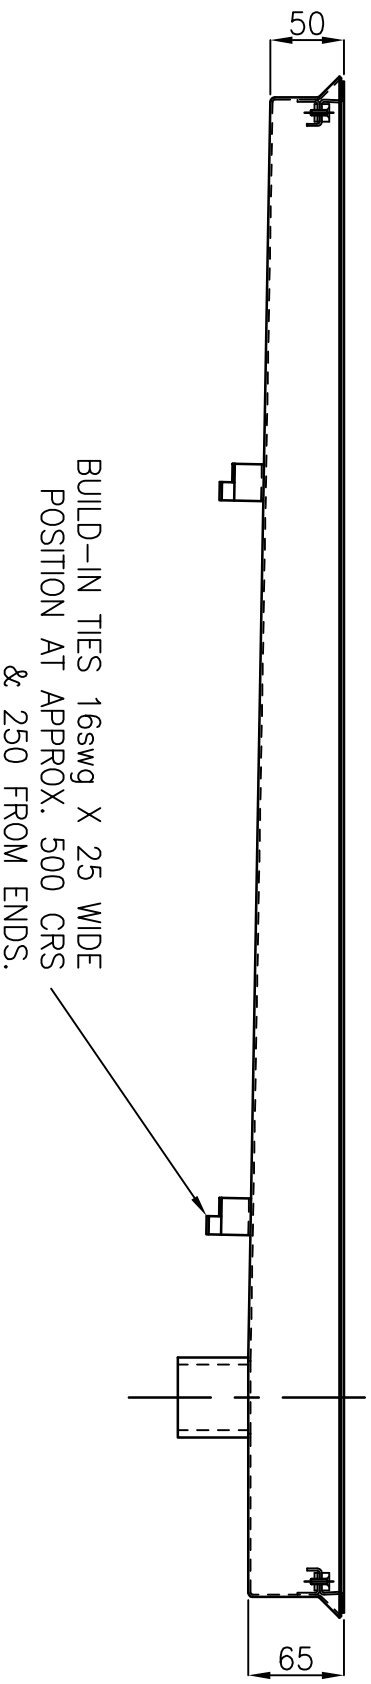


2100 O/ALL

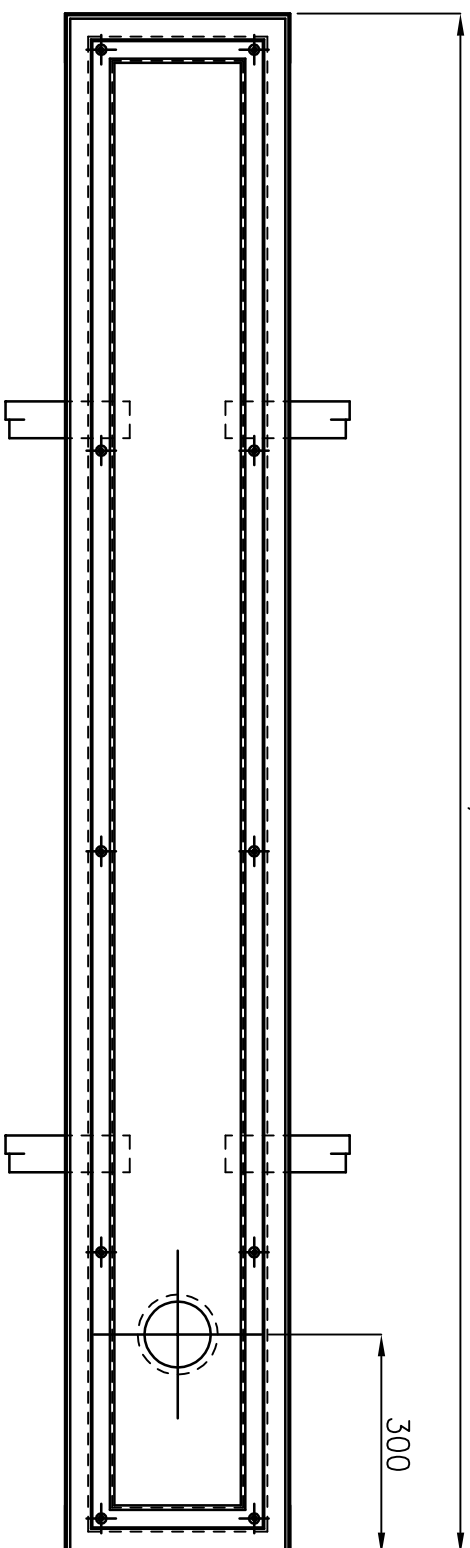

DO NOT SCALE

THIRD ANGLE PROJECTION

IF IN DOUBT ASK !

©2009

ISS. No.		DRAWN		TITLE		SCALE	DRG. No.	ISS. No.
C.N. No.		CHECKED		STAINLESS STEEL SVF CHANNEL FOR VINYL FLOOR (1 1/2" BSP OUTLET)		NTS	55239201	1
DATE		APPROVED					SHEET 1 OF 2	




WADE INTERNATIONAL LTD.
THIRD AVENUE, HALSTEAD, ESSEX, CO9 2SX.
Tel: +44 (0)1787 475151 Fax: +44 (0)1787 475579
e-mail: tech@wadedrainage.co.uk web site: <http://www.wadedrainage.co.uk>

MATERIAL
STAINLESS STEEL - GRADE 304

55239201
SHEET 1 OF 2

CUT 1 NOS. GRATE TO GIVE LENGTH SHOWN.
 WELD ONTO WHOLE GRATE ON UNDERSIDE
 AND BOTH SIDES

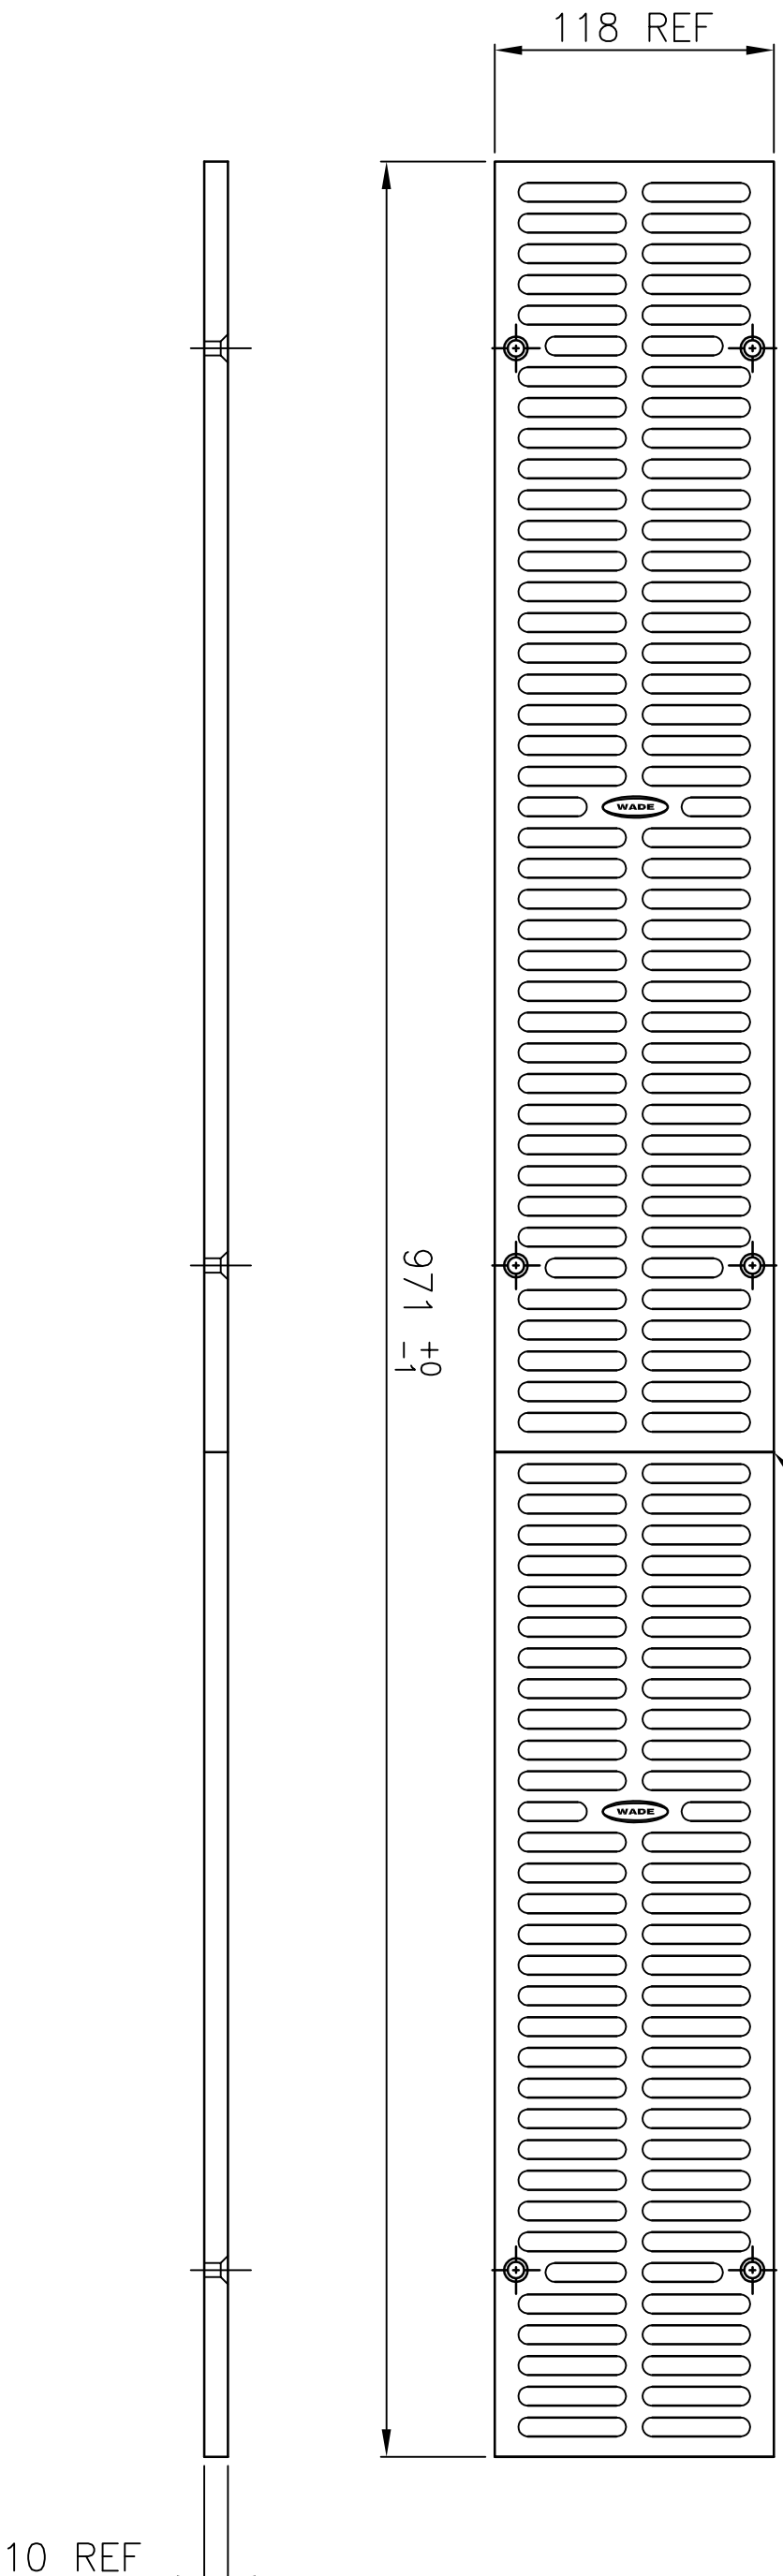

DO NOT SCALE

THIRD ANGLE PROJECTION

IF IN DOUBT ASK !

©2009

ISS. No.		DRAWN		TITLE	EXTENDED SECURED S4461 ALUMINIUM GRATING			ISS. No.
C.N. No.		CHECKED		SCALE	DRG. No.	55239201	SHEET 2 OF 2	1
DATE		APPROVED		MATERIAL	2-OFF 55239202			
WADE INTERNATIONAL LTD. THIRD AVENUE, HALSTEAD, ESSEX, CO9 2SX. Tel: +44 (0)1787 475151 Fax: +44 (0)1787 475579 e-mail: tech@wadedrainage.co.uk web site: http://www.wadedrainage.co.uk								

