

BUILD-IN TIES
POSITION AT APPROX. 500 CRS
& 250 FROM ENDS.

DO NOT SCALE

THIRD ANGLE PROJECTION

IF IN DOUBT ASK !



©2009

ISS. No.		DRAWN		TITLE	STAINLESS STEEL RP/RPT CHANNEL WITH BUILT-IN FALL			ISS. No.
C.N. No.		CHECKED			SCALE	DRG. No.	55405881 (SHEET 1 OF 2)	1
DATE		APPROVED			NTS			



WADE INTERNATIONAL LTD.
THIRD AVENUE, HALSTEAD, ESSEX, CO9 2SX.
Tel: +44 (0)1787 475151 Fax: +44 (0)1787 475579
e-mail: tech@wadedrainage.co.uk web site: http://www.wadedrainage.co.uk

MATERIAL
STAINLESS STEEL - GRADE 304

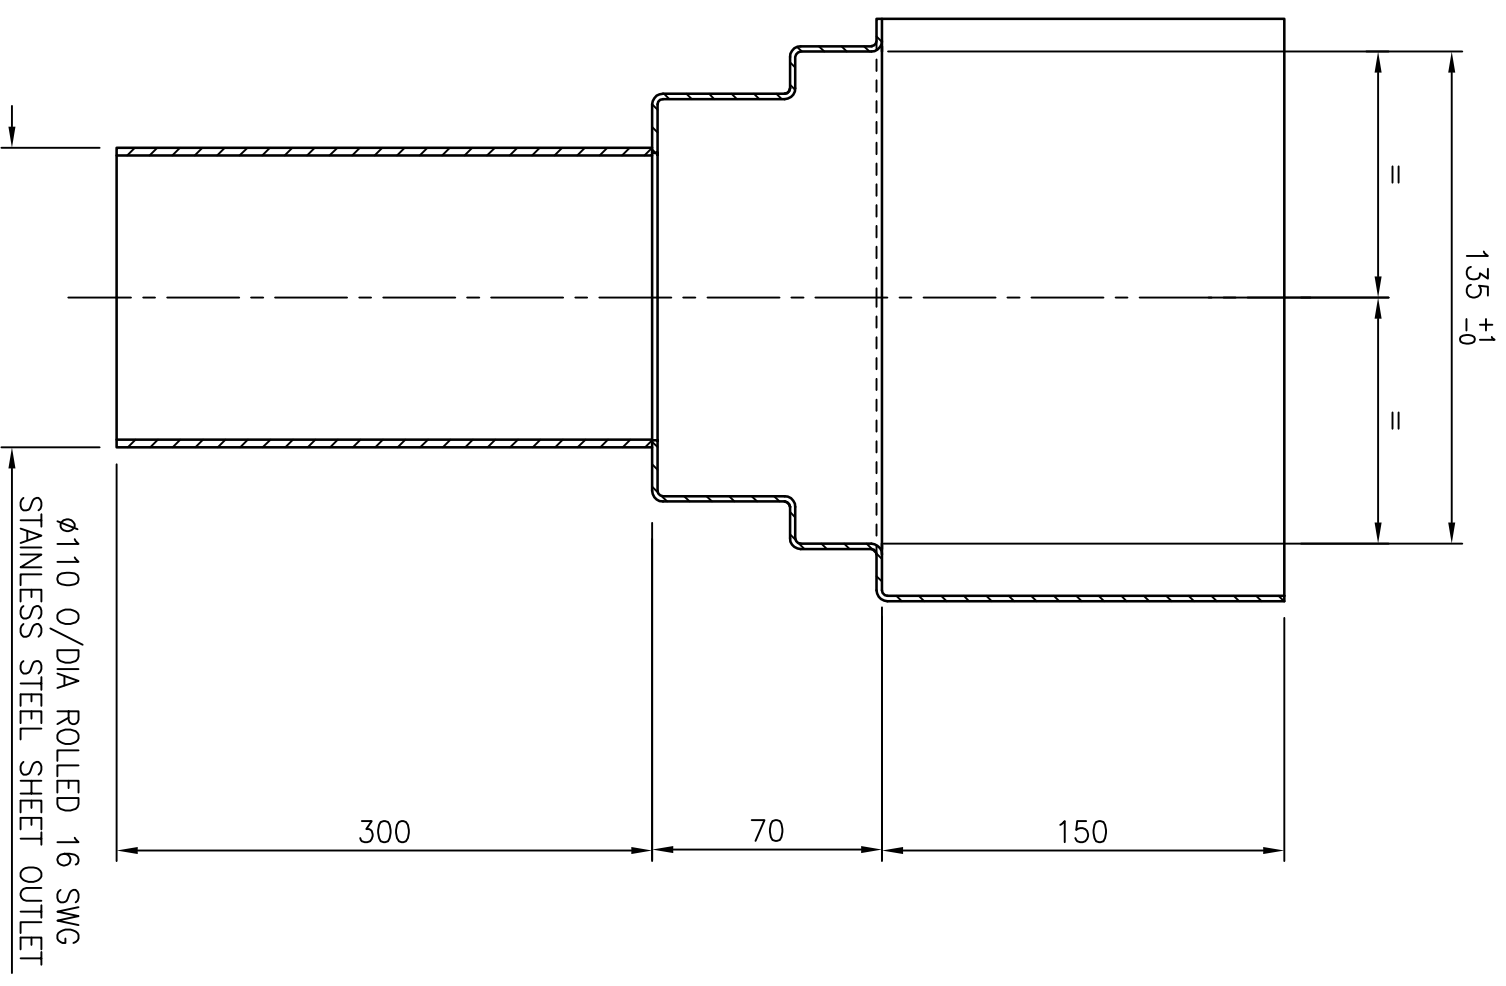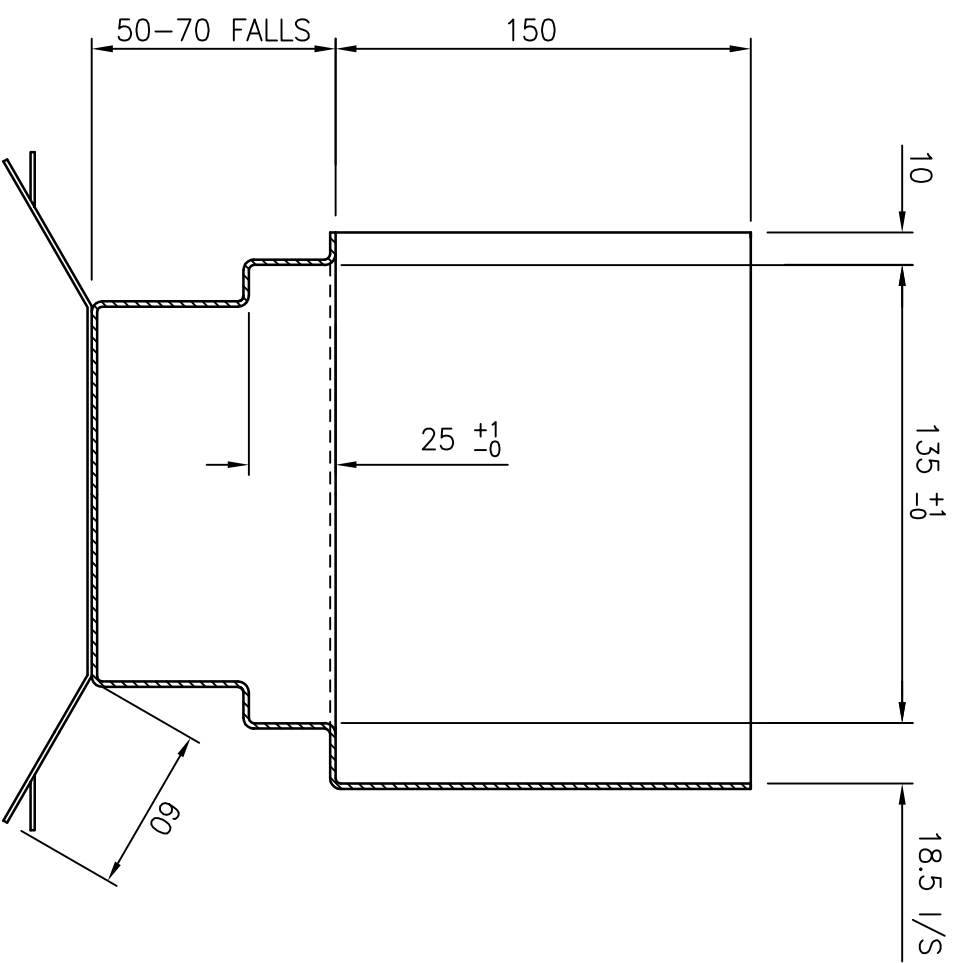


DO NOT SCALE

THIRD ANGLE PROJECTION

IF IN DOUBT ASK !

©2009

ISS. No.		DRAWN		TITLE	STAINLESS STEEL RP/RPT CHANNEL WITH BUILT-IN FALL		ISS. No.
C.N. No.		CHECKED					
DATE		APPROVED					



WADE INTERNATIONAL LTD.
THIRD AVENUE, HALSTEAD, ESSEX, CO9 2SX.
Tel: +44 (0)1787 475151 Fax: +44 (0)1787 475579
e-mail: tech@wadedrainage.co.uk web site: http://www.wadedrainage.co.uk

MATERIAL
STAINLESS STEEL - GRADE 304

SCALE
NTS

DRG. No.
55405881
(SHEET 2 OF 2)

ISS. No.
1